



RESIDENTIAL BUILDERS PACKET
NEW HOME CONSTRUCTION

Town of Fairview

372 Town Place

Fairview Texas 75069

Phone: 972.886.4209

Fax: 972.548.0268

Inspection Line: 972.886.4250

inspections@fairviewtexas.org

permits@fairviewtexas.org



MEMORANDUM

DATE: SEPTEMBER 9, 2025
TO: CONTRACTORS, BUILDERS, SUBCONTRACTORS
FROM: BUILDING INSPECTION DEPARTMENT,
SUBJECT: WATER METER PROTECTIVE BARRICADE POLICY

Beginning September 9, 2025, this Policy will be in effect.

All water meters must be protected from damage on all construction sites. No construction materials shall be placed upon the meter/meter can, no traffic shall drive over the meter/meter can, there shall be no dirt/trash in the meter can, and the following requirements shall be met.

- The protective barricade shall be a three-foot square, with a minimum height of twenty-four inches.
- The protective barricade must be constructed of two by four lumber, at a minimum, and be anchored to the ground, forming a three-foot-by-three-foot area of protection for the water meter.
- The protective barricade shall allow access for the meter to be read.
- The protective barricade must be installed within twenty-four hours of the meter installation.
- The protective barricade shall remain in place for the duration of construction on the site.
- Nothing shall be set upon or obstruct the water meter from being accessible for reading at any time during the duration of construction.

Please observe this policy as there will be no warnings for violations. Any violation will result in a citation being issued to the individual responsible for the construction site.

The consequences of violations will be as follows:

Construction inspection: \$200.00.

Repair of any damage to water line (Town of Fairview side of meter) including material and labor

Cost of replacement / reset meter labor if required

Cost of Meter Box /reset box labor if required



THE TOWN OF FAIRVIEW HAS ADOPTED THE FOLLOWING CODES:

[2026 National Electrical Code with amendments](#)

[2024 International Building code with amendments](#)

[2024 International Residential Code with amendments](#)

[2024 International Plumbing Code with amendments](#)

[2024 International Mechanical Code with amendments](#)

[2024 International Fuel Gas Code with amendments](#)

[2024 International Fire Code with amendments](#)

[2024 International Energy Conservation Code with amendments](#)

[2024 International Swimming Pool & Spa Code with amendments](#)

The Town of Fairview is regulated by [Chapter 14 of the Code of Ordinances](#), "Zoning," as well as other applicable local ordinances.



INSPECTION SEQUENCE FOR NEW RESIDENTIAL CONSTRUCTION

- T-Pole
- Set-backs /erosion control
- Rough-in plumbing
- Fire Flow (if applicable)
- Foundation pre-pour
- “Seconds” (rough framing. Top-out plumbing, rough mechanical, rough electrical, sheathing, shear wall (if applicable))
- Shear Wall Engineer letter
- Brick Ties / Brick Lintels (can be done at time of “seconds”)
- Building Envelope
- Driveway Approach
- Temp Power (This includes electrical and gas meter releases)
- Energy Compliance Certification
- Termite Certification
- Drainage & Grading Affidavit
- Outdoor lighting conformance photometrics (completed by electrician if required by building inspector)
- Customer Service Inspection
- Final
- Final Fire acceptance (if required)
- Final Septic acceptance (if required)
- Certificate of Occupancy
- **Irrigation is by separate permit.** Landscape and irrigation at the time of final. The backflow test report must be uploaded to the irrigation permit.



RESIDENTIAL NEW HOME CONSTRUCTION SUBMITTAL

It is our goal to complete your plan review within the shortest possible time. We strive to complete your plan review within 15 days from receipt of a complete plan submittal package. Please be advised that incomplete submittals, revisions, changes may delay your final approval.

Residential plans that require fire protection must be submitted by a separate PDF. Please submit them with your building plans and send them to fireplans@fairviewtexas.org

All residential buildings 5000 square feet or more are subject to the Town of Fairview's Fire Safety ordinance. If you are adding an addition to an existing home that is over 4999 square feet, you will need to submit fire plans.

Fire Inspections can be scheduled by emailing fireinspections@fairviewtexas.org.

Please send your permit packet to permits@fairviewtexas.org

SUBMITTALS

- a. A scaled site plan showing all buildings or structures on the lot
- b. Copy of recorded plat
- c. Drainage plan
- d. Geotechnical report
- e. Engineered foundation plan with letter NOTE: THE ENGINEERED FOUNDATION ON RESIDENTIAL NEW HOME CONSTRUCTION MUST CONFIRM THAT GROUNDWATER EFFECTS WERE CONSIDERED AND INCORPORATED INTO THE DESIGN.

All residential foundation designs must have the following verbatim:

I, _____, do hereby affirm that existing subsurface groundwater conditions and soils were examined and that the foundation design submitted has accounted for these conditions.

- f. Engineered shear wall
- g. Architectural plans
- h. Structural plans
- i. Electrical, Mechanical and Plumbing plans
- j. Fire plans if over 4999 square feet
- k. Septic packet if required.

REQUIRED AT THE TIME OF APPLICATION

- 1. Drainage & Grading Affidavit
- 2. Termite form
- 3. Impervious Surface form
- 4. Energy compliance path form (to be completed at plan submittal)
- 5. Copy of paid impact fee invoice
- 6. Utilities will serve letter (if applicable)
- 7. SWPPP form
- 8. Outdoor Lighting Conformance Certification (if applicable)
- 9. Subcontractor Validation Form
- 10. Service agreement form
- 11. Release from electric and gas service form
- 12. Water application
- 13. Septic plans and application (if applicable)
- 14. Solid waste service contract (any work that has a value of over \$10,000 worth of work requires a listed trash hauler. The Town of Fairview has a contract with Republic services. Please contact [Republic Services](#) at 972.422.2341.

REQUIRED AT OR BEFORE THE SCHEDULED INSPECTION

1. Engineer foundation letter
2. Engineer shear wall letter

REQUIRED AT THE TIME OF FINALS

Residential energy certification form

Plan review fee: \$300.00	
Permit fee: variable, based on square footage "total under roof"	
1,000 or less	\$650.00
1,001 to 1,250	\$ 825.00
1,251 to 1,500	\$ 975.00
1,501 to 1,750	\$ 1,150.00
1,751 to 2,000	\$ 1,300.00
2,001 to 2,250	\$ 1,500.00
2,251 to 2,500	\$ 1,700.00
2,501 to 3,000	\$ 1,950.00
3,001 to 3,500	\$ 2,300.00
3,501 to 4,000	\$ 2,600.00
4,001 to 4,500	\$ 2,925.00
4,501 or more	\$ 2,950 (+ \$0.65 per sf in excess of 4500sf)
 <u>Fire Fees:</u>	
Minimum fee	\$150.00
1-100,00 SF	\$0.35 sf
100,001-300,000	\$ 3,500 plus 0.017 sf over 100,000sf
>300,000	\$ 6,900 + \$0.01 sf over 300,000 sf
 Red Tag Fees (if applicable) \$50.00 for the second inspection & increasing in \$25.00 increments for each reinspection of the same items thereafter (i.e. \$50.00, \$75.00, \$100.00)	

--



Drainage and Grading Affidavit

I, _____, by filing this affidavit certify that I am the owner or authorized agent of _____; and further, certify that I have enclosed a record set of, or photocopy thereof, the Grading and Drainage Plans (*if disturbing more than one(1)acre*) to be included as part of the Building Permit Application for the following:

LOT: _____ **BLOCK:** _____ **SUBDIVISION:** _____

PROPERTY ADDRESS: _____

Furthermore, I certify that the lot grading of the aforementioned parcel will be consistent with the submitted plans. If it is determined by the Town of Fairview at a later date that the drainage configuration does not function as intended because the grading is not consistent with the attached plans, I will assume full responsibility to make corrections in order that the drainage will function as intended.

PRINT NAME: _____

SIGNATURE: _____ **DATE:** _____

ATTEST: THE STATE OF TEXAS: COLLIN COUNTY

BEFORE ME, the undersigned, a Notary Public in and for said County and State, on this day personally appeared known to me to be the person whose name is subscribed to the forgoing instrument and acknowledged to me that he or she executed the same for the purposed and consideration therein expressed.

GIVEN UNDER MY HAND AND SEAL OF OFFICE THIS

THE _____ DAY OF _____, _____

NOTARY PUBLIC

(SEAL)

372 Town Place
Fairview, TX 75069



Protection Against Termites

Date: _____

Permit No: _____ Job Address: _____

Builder: _____

The residential address above meets or exceeds the requirements for protection against termites set forth in Section R318 of the 2018 International Residential Code.

Name of Protection Provider Company: _____

Address: _____

Phone: _____

State License No: _____



The Fairview Code of Ordinances, sections 14.02.204 (c) 8, 14.02.254 (c) 8 14.02.304 (c) 8, and 14.02.354 (c) 8 limit the maximum ground coverage of all buildings and impervious surfaces to 35% in the RE-1 district, 30% in the RE-1.5 district, and 25% in the RE-2 & RE-3 districts.

Violations may result in citation and removal of structures exceeding the total allowed impervious surface area. To comply with the ordinance, please complete the following form and have it notarized.

Address _____

House Pad	_____	sq ft.
Driveway	_____	sq ft.
Sidewalk	_____	sq ft.
Swimming Pool	_____	sq ft.
Swimming Pool Deck	_____	sq ft.
All current accessory buildings	_____	sq ft.
Other impervious surface	_____	
Proposed new use (s)	_____	sq ft.
	_____	sq ft.
	_____	sq ft.

Total square footage _____ (a)

Total Impervious Surface (sq ft) _____ (b)

Lot size (sq ft) _____

Impervious Surface to Lot Ratio

_____	divided by	_____	=	_____
Total Impervious Surface		Lot Area		Impervious Surface Ratio%

I hereby attest under penalty of law that the above information is true and correct:

_____ Signature of Surveyor, Architect, or Engineer	_____ Print Name	_____ Date
--	---------------------	---------------

_____ Applicant Signature	_____ Print Name	_____ Date
------------------------------	---------------------	---------------

State of Texas
County of _____

This instrument was acknowledged before me on _____
by _____.

Signature of Notary: _____
Printed Name: _____
My commission expires: _____



GENERAL CONTRACTOR REGISTRATION APPLICATION

FEE: \$50.00

The general contractor registration is valid for one year and is renewed annually on the application date.

The annual fee is \$ 50.00

A copy of your driver's license and certificate of insurance is required.

NAME OF COMPANY: _____
NAME OF CONTACT: _____
ADDRESS OF COMPANY: _____
CITY: _____ STATE: _____ ZIP: _____
MAIN PHONE NUMBER: _____
CONTACT PHONE NUMBER: _____
EMAIL: _____
DRIVERS LICENSE NUMBER: _____ STATE: _____

I understand and agree that the above-mentioned shall be responsible for continuous supervision of all installations and repairs performed in the Town of Fairview under the above-named contractor. I will request all necessary inspections by the Town of Fairview to ensure compliance with all city regulations applicable to the proposed work.

Contractor's Signature: _____ Date: _____

******* Email information to: permits@fairviewtexas.org
Information not received thru permits@fairviewtexas.org will not be processed.**



TOWN OF FAIRVIEW

NEW RESIDENTIAL HOME APPLICATION

PLEASE NOTE: GENERAL CONTRACTORS ARE REQUIRED TO REGISTER WITH THE TOWN. TRADES AND SUBCONTRACTORS ARE ALLOWED TO VALIDATE ON THIS PERMIT. IRRIGATION CONTRACTORS WILL APPLY FOR A SEPARATE PERMIT.

APPLICATION MUST BE FILLED IN COMPLETELY INCLUDING SQUARE FOOTAGE AS PERMIT FEES ARE ASSESSED ON VARYING FACTORS. ALL PERMIT DOCUMENTS SHOULD BE EMAILED TO PERMITS@FAIRVIEWTEXAS.ORG ONLY. NO PERMIT SUBMITTALS OR PAYMENTS CAN BE ACCEPTED VIA THE PORTAL AT THIS TIME. INCOMPLETE APPLICATIONS WILL BE RETURNED UNPROCESSED.

Project Address: _____ Lot/Block _____

Property Owner: (Name, Address, Phone):

Property Owner Email: _____

General Contractor: _____ Email: _____

General Contractor Address: _____ Phone: _____

SUBCONTRACTOR INFORMATION

NAME	PHONE	EMAIL	TRADE LICENSE	TRADE LIC. EXPIRES

Republic Services is the required trash hauler. If you have questions, please contact them at 972.422.2341

___ New Residential Home ___ New Duplex ___ New Townhome

Square Footage under roof _____ Square footage of foundation _____

Subject property _____ is _____ is not within the flood hazard areas. Required lowest floor elevation is _____

Electric Distributor ___ Oncor ___ GCEC Gas Distributor ___ Atmos ___ COSERV

Applicant Signature _____ Date _____

PLAN SUBMITTAL:

WHEN PLANS ARE REQUIRED BY CODES, ORDINANCES, OR AS DETERMINED BY THE BUILDING OFFICIAL. ONE SET OF PLANS SHALL BE SUBMITTED IN PDF. ENGINEER SEALED PLANS AND CALCULATIONS SHALL BE SUBMITTED AS REQUIRED BY CODES, ORDINANCES OR WHERE OTHERWISE REQUIRED BY STATE LAW.

OTHER INSPECTIONS AND FEES:

- INSPECTIONS OUTSIDE NORMAL BUSINESS HOURS.....\$150.00/HOUR*
- EMERGENCY INSPECTION FEE..... \$75.00
- PERMITS FOR WHICH NO FEE IS SPECIFICALLY INDICATED.....\$75.00
- ADDITIONAL PLAN REVIEW REQUIRED BY CHANGES, ADDITIONS, OR REVISIONS TO APPROVED PLANS \$50.00/HOUR*
- FOR USE OF OUSTIDE CONSULTANTAS FOR PLAN CHECKING AND INSPECTIONS, OR BOTH ACTUAL COSTS**

I HEREBY CERTIFY THAT THE FOREGOING IS CORRECT TO THE BEST OF MY KNOLEDGE AND ALL WORK WILL BE PERFORMED ACCORDING TO THE DOCUMENTS APPROVED BY THE BUILDING DEPARTMENTAND IN COMPLIANCE WITH THE TOWN OF FAIRVIEW REGULATING CONSTRUCTION. IT IS UNDERSTOOD THAT THE ISSUANCE OF THIS PERMIT DOES NOT GRANT OR AUTHORIZE ANY VIOLATION OF ANY CODE OR ORDINANCE OF THE TOWN OF FAIRVIEW.

I FURTHER CERTIFY THT ALL WORK THAT IS REQUIRED TO COMPLY WITH ANY FEDERAL, STATE, AND /OR LOCAL LAW REGARDING ENERGY CONSERVATION WILL BE PERFORMED IN ACCORDANCE WITH THOSE LAWS, AND THAT VERIFICATION OF ENERGY CODE COMPLIANCE SHALL BE SUBMITTED TO THE TOWN UPON REQUEST.

Signature Printed Name Date

*OR THE TOTAL HOURLY COST TO THE JURISDICTION WHICHEVER IS GREATER

** ACTUAL COSTS + 1% INCLUDES ADMINISTRATIVE AND OVERHEAD COSTS.

Building Department, The Town of Fairview 372 Town Place Fairview Texas. 75069 972.562.0522 permits@fairviewtexas.or



Guidelines for Preparing Stormwater Pollution Prevention Plans for Construction Activities

Areas of Soil Disturbed	Submittal Requirements
Less than 1 acre and the site is not part of a larger common plan of development	Erosion Control Plan
Less than 1 acre and the site is part of a larger common plan of development outside urbanized area	
Less than 1 acre and the site is part of a larger common plan of development inside urbanized area	SWPPP
1 acre up to less than 5 acres	
5 acres and larger	SWPPP and copy of NOI filed with the State

Erosion Control Plans for a construction site are measures to prevent sedimentation and debris from going over sidewalks, into streets, gutters, inlets, drainage features, and neighboring properties during construction activities. Contractors and owners are responsible for keeping soil, sediment, and debris contained on the construction site and return soil and sediment to the areas to be stabilized, while properly disposing of debris. Plan of area must show entire site, limits of soil disturbance, location of construction entrance(s), and sediment barriers along the down slope perimeter of the disturbed areas. Stormwater Pollution Prevention Plans (SWPPP) include all elements of erosion control plans plus pollution control measures. When a SWPPP is required, the SWPPP Supplement to Permit Application form must accompany the construction and/or building plan submittals in addition to an adequate plan describing and ensuring implementation of practices that will be used to reduce the pollutants in stormwater discharges associated with construction activity at the construction site and assure compliance with the terms and conditions of a TCEQ or EPA stormwater permit. The contents and minimum requirements of a SWPPP can be found in the TPDES General Stormwater Requirements for Construction Activities dated March 5, 2008, or the most recent version as the regulations are updated. When applicable, the Notice of Intent (NOI) sent to the state shall be submitted to the Town electronically.

DISCLAIMER: The purpose of this guidance document is to assist the Owner and Operator of a construction activity within the Town of Fairview Ordinances. By providing this general guidance, the Town is not providing a guarantee of compliance or protection from enforcement under Town Ordinances. The Owner and Operator of a construction activity are fully responsible for being familiar with all the ordinance requirements and ensuring their construction activity is following the Town Ordinances and other state and federal regulations that are applicable to the construction activity.

Project Description: (Describe the type of construction activity and the type of development that will result from it.)	
Address of Construction Site:	
Legal Description of Construction Site: (Addition, Block, Lot)	
Acreage of Entire Site:	
Acreage Disturbed:	

Names of Contracting Company and Point of Contact:	
Contractor's Address:	
Contractor's Phone Number:	
Contractor's Email:	

Name of Property Owner:	
Owner's Address:	
Owner's Phone Number:	
Owner's Email:	

The **SWPP** must be in place prior to construction commencing and must comply with applicable notes at all times.

Erosion Control Procedure

All work must comply with the following:

1. Silt fence or soil stabilization fabric must be installed in an approved manner and maintained.
2. Alleys and streets must be free of dirt, sand, trash and debris.
3. Trash must be picked up daily and contained on the construction site.
4. No sand, dirt or debris can be piled within 5 feet of a street or alley.
5. A copy of the erosion control procedure card must be posted on the jobsite.
6. Stormwater inlet protection must be always maintained.
7. A concrete wash site must be provided and maintained.
8. Streets and alleys must be cleaned of mud, dirt and debris within 24 hours of notification.

Builder's Name _____

Builder's Phone Number _____

Concrete Wash Site Location _____



OUTDOOR LIGHTING CONFORMANCE CERTIFICATION

(This form covers all outdoor lighting excluding street lights and parking lot lights)

Town of Fairview Lighting Regulations

- Article 3.14 of the Town of Fairview Code of Ordinances
- Article 5 of the Commercial Plan Development District (CPDD) Standards and Guidelines (Adopted by Ordinance 2014-9-11B, as amended)

Please check if residential or commercial:

- Residential Commercial

Fairview Address:

Please check the correct lighting district (Map located on page 3):

- District 1 District 2

If in District 1, Article 3.14 of the Town of Fairview Code of Ordinances and Article 5 of the CPDD Standards and Guidelines requires the following (check the following if compliant):

- All exterior lighting fixture details have been submitted to the Town of Fairview for review and have been approved Article
- Lighting glare from any lighting source will not be directly visible from public view or from a residential unit and a maximum average of 1-foot candle at residential property lines has not been exceeded
- All fixtures are full cutoff. Any proposed fixtures not meeting the full cutoff requirement must be approved by minor warrant. All outdoor lighting fixtures approved by minor warrant shall not exceed 20,000 lumens per developed acre
- Lighting levels conform with standards established in Article 3.14 of the Town of Fairview Code of Ordinances and Article 5 of the CPDD Standards and Guidelines
- Lighting elements do not include flood, cobra head (unless LED), HID – mercury vapor and sodium vapor, high pressure sodium and fluorescent lights (except fluorescent bulbs that screw into standard socket fixtures)
- All other applicable provisions of Article 3.14 of the Town of Fairview Code of Ordinances and Article 5 of the CPDD Standards and Guidelines have been met on this site

If in District 2, Article 3.14 of the Town of Fairview Code of Ordinances requires the following (check the following if compliant):

- All exterior lighting fixture details have been submitted to the Town of Fairview for review and have been approved
- All outdoor lighting fixtures have been designed, located, installed, aimed downward or towards structures, retro fitted if necessary, and maintained in order to prevent glare, light trespass, and light pollution
- Light trespass at property lines does not exceed the maximum of 0.20-foot candles
- Light fixtures conform with shielding requirements applicable to fully shielded, partially shielded, and unshielded
- Lighting levels conform with standards established in Article 3.14 of the Town of Fairview Code of Ordinances
- All lamp types for new security lights are LED, metal halide, high-pressure sodium or low-pressure sodium. Security lights intended to illuminate a perimeter (such as a fence line) shall include motion sensors and be designed to be off unless triggered by an intruder located within five feet of the perimeter. The zone of activation sensors must be within the property boundaries of the property wishing to be illuminated.
- A maximum limit of 50,000 lumens per developed acre for all lighting irrespective of shielding conditions has not been exceeded. Unshielded and partially shielded lighting are limited to a maximum of 10,000 lumens per developed acre
- All floodlighting, that is not motion activated, is full cutoff or permanently directed downward
- Upward lighting is used in the form of one narrow cone spotlight for flags, statues, public art or other objects of interest that cannot be illuminated with down-lighting
- All other applicable provisions of Article 3.14 of the Town of Fairview Code of Ordinances have been met on this site

I, _____, do hereby certify that the exterior lighting
 printed name

meets or exceeds the outdoor lighting standards of the Fairview Code of Ordinances.

Signature: _____ Date: _____

STATE OF TEXAS §

COUNTY OF _____ §

This instrument was acknowledged before me on the _____ day of _____,

20_____, by _____

 Notary Public State of Texas



Dark Sky Ordinance

Fairview is dedicated to preserving the idyllic natural setting of this region. In 2006, we adopted a series of restrictions and guidelines designed to limit glare, reduce unnecessary light and control other light pollution. Our Dark Sky Ordinance helps to ensure adequate lighting only where it is needed in order to reduce spillover light between properties, increase safety for travelers and increase aesthetic value for our town. Our residents are able to take full advantage of a starry sky surrounded by plenty of nature, an experience unique to other cities in the DFW area.

Purpose and Intent: To regulate the installation and use of outdoor lighting fixtures in the town. This will improve night-time public safety, utility and security by restricting the night-time emission of light rays. These emissions are sources of light that trespass and cause unnecessary glare which are detrimental to the safety and security of persons, property and vehicular traffic.

Below is a compressed checklist for District 1 to act as an aid in compliance and not to replace or severe any of the requirements of Chapter 3 Building Regulations, Article 5 of the Commercial Plan Development District (CPDD) Standards and Guidelines, hereon referred to as the CPDD Security and Guidelines:

- Lighting glare from any lighting source will not be directly visible from public view or from a residential unit and a maximum average of 1-foot candle at residential property lines has not been exceeded
- All fixtures are full cutoff. Any proposed fixtures not meeting the full cutoff requirement must be approved by minor warrant. All outdoor lighting fixtures approved by minor warrant shall not exceed 20,000 lumens per developed acre
- Lighting levels conform with standards established in Article 3.14 of the Town of Fairview Code of Ordinances and Article 5 of the CPDD Standards and Guidelines
- Lighting elements do not include flood, cobra head (unless LED), HID - mercury vapor and sodium vapor, high pressure sodium and fluorescent lights (except fluorescent bulbs that screw into standard socket fixtures)

Below is a compressed checklist for District 2 to act as an aid in compliance and not to replace or severe any of the requirements of Chapter 3 Building Regulations, Article 3.14 of the Town of Fairview Code of Ordinances:


- All outdoor lighting fixtures have been designed, located, installed, aimed downward or towards structures, retro fitted if necessary, and maintained in order to prevent glare, light trespass, and light pollution
- Light trespass at property lines does not exceed the maximum of 0.20-foot candles
- Light fixtures conform with shielding requirements applicable to fully shielded, partially shielded, and unshielded
- Lighting levels conform with standards established in Article 3.14 of the Town of Fairview Code of Ordinances
- All lamp types for new security lights are LED, metal halide, high-pressure sodium or low-pressure sodium. Security lights intended to illuminate a perimeter (such as a fence line) shall include motion sensors and be designed to be off unless triggered by an intruder located within five feet of the perimeter. The zone of activation sensors must be within the property boundaries of the property wishing to be illuminated.
- A maximum limit of 50,000 lumens per developed acre for all lighting irrespective of shielding conditions has not been exceeded. Unshielded and partially shielded lighting are limited to a maximum of 10,000 lumens per developed acre
- All floodlighting, that is not motion activated, is full cutoff or permanently directed downward
- Upward lighting is used in the form of one narrow cone spotlight for flags, statues, public art or other objects of interest that cannot be illuminated with down-lighting
- Accent lighting may shine upward if the light is contained by the structure and the lamps are low intensity

OUTDOOR LIGHTING STANDARDS ARE DIFFERENT FOR DISTRICT 1 AND 2, BE SURE AND CHECK WHICH STANDARDS APPLY TO YOUR DEVELOPMENT.

Thank you for helping Fairview maintain its beauty at night as well as the daytime country living that we have all come to enjoy.



Town of Fairview Lighting Districts

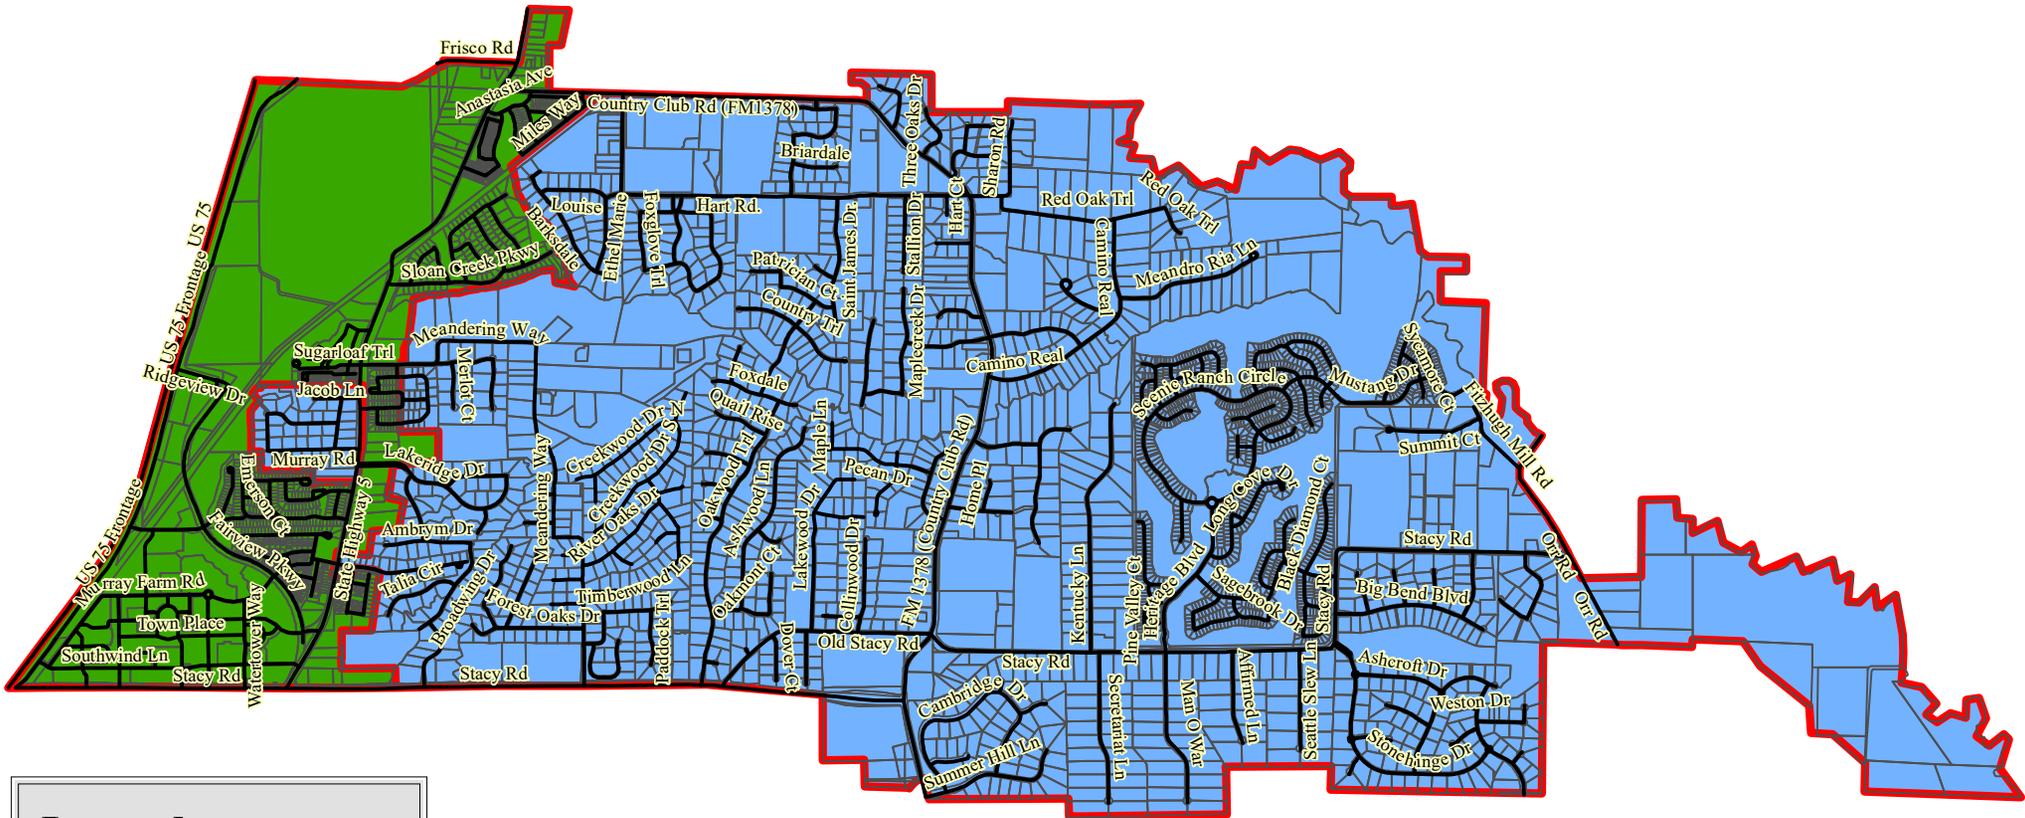

Legend


- Streets
- Fairview Parcels
- District 1
- District 2




Examples of Acceptable / Unacceptable Lighting Fixtures

Unacceptable / Discouraged



Fixtures that produce glare and light trespass

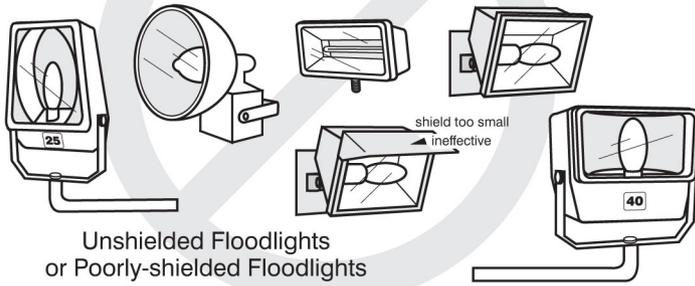


Unshielded Floodlights or Poorly-shielded Floodlights

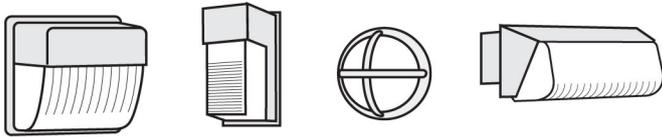

Unshielded Wallpacks & Unshielded or Poorly-shielded Wall Mount Fixtures

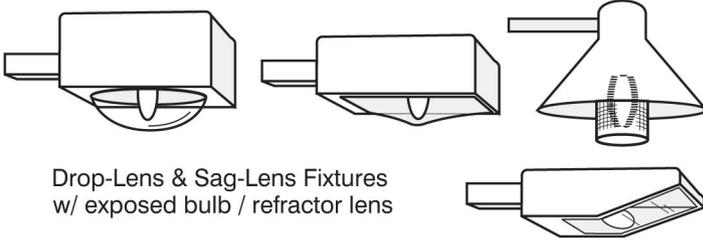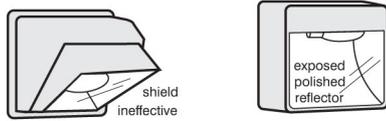


Drop-Lens & Sag-Lens Fixtures w/ exposed bulb / refractor lens

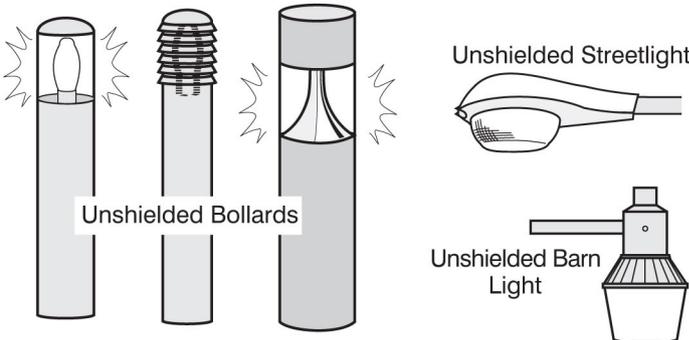

Unshielded Bollards


Unshielded Streetlight

Unshielded Barn Light

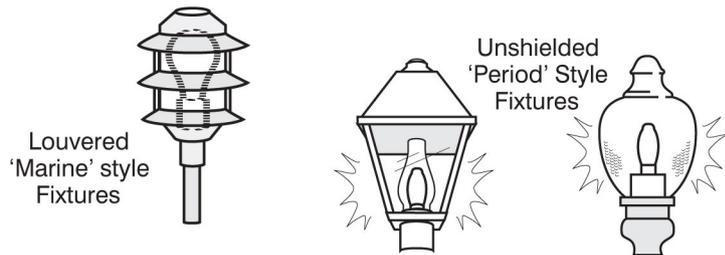

Louvered 'Marine' style Fixtures

Unshielded 'Period' Style Fixtures

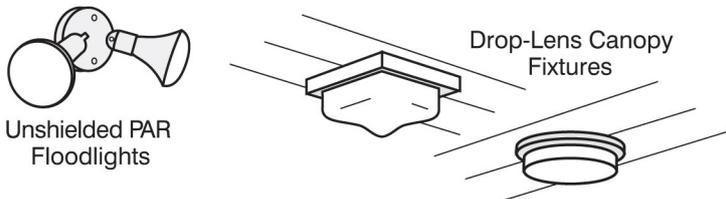


Unshielded PAR Floodlights


Drop-Lens Canopy Fixtures

Acceptable


Fixtures that shield the light source to minimize glare and light trespass and to facilitate better vision at night

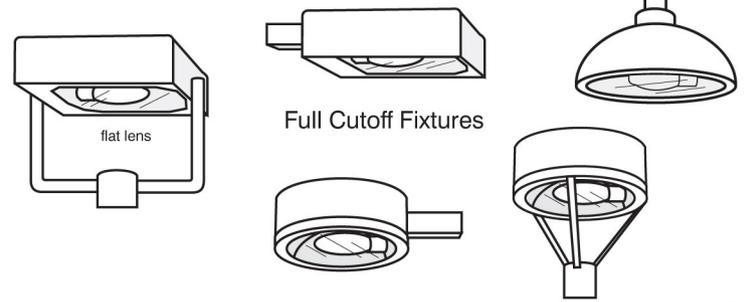


Full Cutoff Fixtures

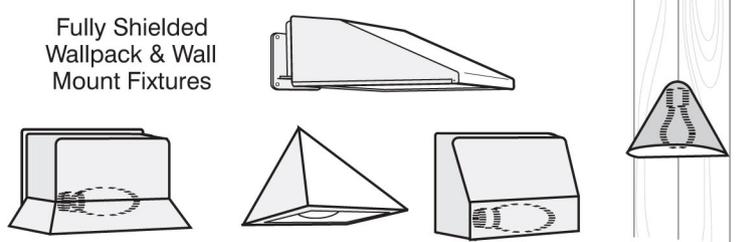

Fully Shielded Wallpack & Wall Mount Fixtures

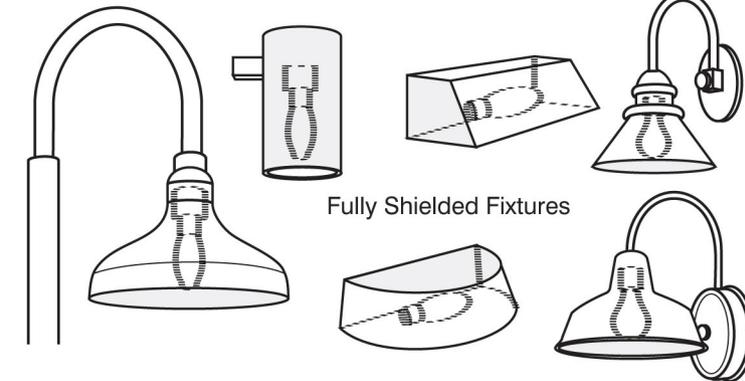


Fully Shielded Fixtures

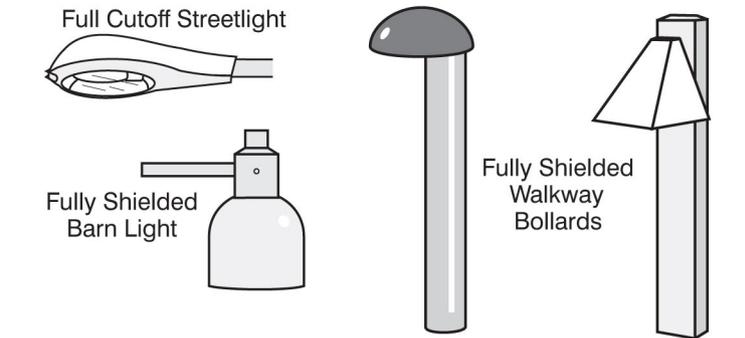

Full Cutoff Streetlight


Fully Shielded Barn Light

Fully Shielded Walkway Bollards

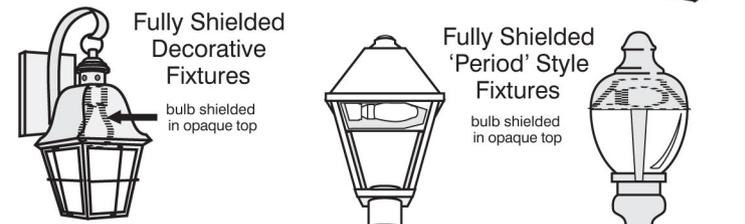

Fully Shielded Decorative Fixtures

Fully Shielded 'Period' Style Fixtures

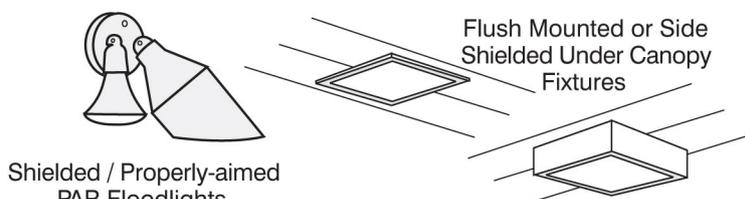

Shielded / Properly-aimed PAR Floodlights

Flush Mounted or Side Shielded Under Canopy Fixtures



RELEASE FROM ELECTRIC AND GAS SERVICE

PERMIT NO: _____

ADDRESS: _____

BUILDER: _____

ELECTRIC PROVIDER: _____

GAS PROVIDER: _____

I hereby agree to release the Town of Fairview from any liability that may result from the granting of electrical and gas service to the above-referenced building project. I further agree that, if in the opinion of the electrical or gas inspector, unsafe electrical or gas conditions are found, that electrical or gas service will be terminated upon the request of the Town of Fairview to the provider of such service.

I further agree that I am responsible for the occupancy of the premises, and that if the building is occupied in any manner, including the storage of goods, the assignment of personnel to the premises, or the operation of a business or residence at the address listed above before Certificate of Occupancy is issued, the service, upon the request of the Town, will be discontinued without notice, and citations will be issued for each day the building is occupied without a Certificate of Occupancy.

State of Texas

County of Collin

I, _____, being duly sworn, do depose and say that the information contained in the above application is true and correct to the best of my knowledge and belief.

Signature of Owner or Owner's Agent

Date

Violations of move-ins without a C.O. will result in loss of any early meter sets. If you have any questions, please contact the inspector.



Commercial Water Application

Deposit \$500

372 Town Place, Fairview, TX 75069

Phone: (972) 886-4242

Fax: (972) 548-0268

E-mail: utilitybilling@fairviewtexas.org

Business Name: _____

Primary Phone: _____

Office main line

Accounting Office

Accounts Payable

Primary Email: _____

Requested By: _____

Supervisor Name: _____

Email: _____

Office phone

Business Cell phone

TYPE OF REQUEST: New Service Discontinue Service

(Complete Section A below & include Tax ID or Complete Section B Below Copy of Drivers License)

Wastewater Treatment plan
(Choose one per unit)

Septic: Sewer:

Domestic: Irrigation Only:

Type of Meter (please select one): PD-Positive

Displacement Meter

(Typical Residential Meter)

CMPD-Compound Meter

TURB-Turbine Meter

SIZE OF METER: _____

**The Town of Fairview will collect a \$500.00 deposit which will be refunded upon disconnection of service.*

*** The Town of Fairview will collect a \$35.00 **non-refundable** fee on each account that is terminated for past due unpaid balances.*

****A 2 business day (excluding holidays) notice is required for all new service accounts.*

Section A New Service

Service Address: _____

Billing Address: _____

Tax ID/DL: _____ On-site Service Contact phone/email: _____

Service Connect Date: _____

Section B Disconnect Service

Service Address: _____

Forwarding Address: _____

Date to Disconnect: _____

- Each Commercial account is billed for water, sewer charges and stormwater. Irrigation only meters are billed at irrigation water rates.
- For rate information, visit the Utility Billing website at www.fairviewtexas.org/ water and sewer page. Rates are subject to change.
- Commercial solid waste services are provided by Republic Services. The Town of Fairview has contracted with Republic Services to provide commercial garbage services and billing for the Town's commercial business; therefore, please contact Republic Services at 972-422-2341.
- *Irrigation meters are subject to impact fees and permit requirements. Email: permits@fairviewtexas.org for fees.

FOR OFFICE USE ONLY:

Account # : _____

Receipt # : _____

Date received _____ **Commercial Deposit \$500 Meter:** _____

SERVICE AGREEMENT

- I. **PURPOSE.** The Town of Fairview is responsible for protecting the drinking water supply from contamination or pollution, which could result from improper private water distribution system construction or configuration. The purpose of this service agreement is to notify each customer of the plumbing restrictions, which are in place to provide this protection. The utility enforces these restrictions to ensure the public health and welfare. Each customer must sign this agreement before the Town of Fairview will begin service. In addition, when service to an existing connection has been suspended or terminated, the water system will not re-establish service unless it has a signed copy of this agreement.
- II. **RESTRICTIONS.** The following unacceptable practices are prohibited by State regulations.
 - A. No direct connection between the public drinking water supply and a potential source of contamination is permitted. Potential sources of contamination shall be isolated from the public water system by an air-gap or an appropriate backflow prevention device. No cross-connection between the public drinking water supply and a private water system is permitted. These potential threats to the public drinking water supply shall be eliminated at the service connection by the installation of an air-gap or a reduced pressure-zone backflow prevention device.
 - B. No connection which allows water to be returned to the public drinking water supply is permitted.
 - C. No pipe or pipe fitting which contains more than 8.0% lead may be used for the installation or repair of plumbing at any connection which provides water for human use.
 - D. No solder or flux which contains more than 0.2% lead can be used for the installation or repair of plumbing at any connection which provides water for human use.
- III. **SERVICE AGREEMENT.** The following are the terms of the service agreement between the Town of Fairview (Water System) and Customer.
 - A. The Water System will maintain a copy of this agreement as long as the Customer and/or the premise are connected to the Water System.
 - B. The Customer shall allow his property to be inspected for possible cross-connections and other potential contamination hazards. These inspections shall be conducted by the Water System or its designated agent prior to initiating new water service; when there is reason to believe that cross-connections or other potential contamination hazards exist; or after any major changes to the water distribution. The inspections shall be conducted during the Water System's normal business hours.
 - C. The Water System shall notify the Customer in writing of any cross-connection or other potential contamination hazard which has been identified during the initial inspection or the periodic re-inspection.
 - D. The Customer shall immediately remove or adequately isolate any potential cross-connections or other potential contamination hazards on his premises.
 - E. The Customer shall, at his expense, properly install, test, and maintain any backflow prevention device required by the Water System. Copies of all testing and maintenance records shall be provided to the Water System.
- IV. **ENFORCEMENT.** If the Customer fails to comply with the terms of the Service Agreement, the Water System shall, at its option, terminate service or properly install, test, and maintain an appropriate backflow prevention device at the service connection. Any expenses associated with the enforcement of this agreement shall be billed to the customer.

Customer Signature: _____ Date: _____

SOLID WASTE SERVICES CONTRACT

This Solid Waste, Construction and Demolition Debris, and Recyclable Materials Collection, Transportation, Disposal, and Processing Contract (“Contract”), is entered as of the effective date by and between the Town of Fairview, Texas, a Texas home rule municipality (hereinafter called "Town"), and Allied Waste Systems Inc., D/B/A Republic Services of Plano, hereinafter called “Contractor,” acting by and through their duly qualified representatives (Town and Contractor collectively referred to herein as “Parties” and individually as “Party”).

WHEREAS the Town, therefore, desires to grant to Contractor the right to operate as the sole provider for Town-provided services of collection, transportation, and disposal of residential, commercial, and industrial (both permanent and temporary) garbage and trash, construction and demolition debris, and recycling, subject to the terms of this Contract; and

WHEREAS Contractor desires to operate and maintain the services of collection, transportation, and disposal of residential, commercial, and industrial (both permanent and temporary) garbage and trash, construction and demolition debris, and recycling, subject to the terms of this contract,

NOW, THEREFORE, BE IT ORDAINED BY THE TOWN COUNCIL OF THE TOWN OF FAIRVIEW, TEXAS:

No commercial container, dumpster, or roll-off container should be overloaded to the point where the lid or covers, will not close, or the tarp will not properly cover the load. The Contractor may decline to empty an overloaded container until the Customer unloads the dumpster or roll-off container to the point where the lid(s) will close, or where the load may be safely tarped before transport.

To the extent allowed by law, this Contract will provide exclusive rights to Contractor for the collection of construction and demolition debris, and waste materials, such as carpeting, roofing, drywall, etc., resulting from remodeling and construction activities, which are generated in quantities requiring a roll-off container for onsite storage, collection, and transport.

Additional questions, service requests and concerns, should be directed to the Republic Services at 972.422.2341 or via their website at RepublicServices.com/Customer-Support.



Inspection Request

Inspection hours are from 8:00am-4:00 pm Monday – Friday. To request your inspection please send email to: inspections@fairviewtexas.org before 4:00 PM to receive your inspection the next business day. If you call in your inspection on Saturday or Sunday you will not receive your inspection until Tuesday.

Please provide:

1. Your name
2. The address where work is to be inspected. Suite Numbers. Lock Box code and instructions to the inspector if needed for entry. Example: “Access hatch is in electrical room on north side of building “or “Homeowner will meet you between 11am and 1pm”
3. Call back telephone number/ onsite contact if required.
4. Permit number
5. Type of inspection
6. Time you are requesting the inspection to take place.
7. If you are requesting an RVI inspection, please have all photos uploaded to your permit prior to calling for RVI inspection.

Please note: When calling for inspections, the inspection will be scheduled for the next business day. If you need same day inspection, we must receive it by 8:00am or it will be assigned the next business day.

Emergency Inspections may be called in at anytime and will incur a \$75.00 inspection fee and must be paid prior to inspection. Emergency inspections on weekends will incur a \$150 inspection fee and you must call 469.628.4913. Please leave detailed voice mail and return contact number.

Emergency Inspections may be called in at any time and will incur a \$75.00 inspection fee and must be paid prior to inspection. Emergency inspections on weekends will incur a \$150 inspection fee and you must call 469.628.4913. Please leave detailed voice mail and return contact number.

IF APPLICABLE TO THE PROJECT PLEASE HAVE:

1. Portable toilet, 911 address, trash bins, debris, fence, & form board survey **MUST** be in place at time of first inspection. Concrete drive or rock entry of 3" rock (minimum) 6" thick x 20' wide x 12' deep must also be in place to prevent mud & debris on public streets.
2. SWPPP documents on-site and erosion control measures in place once dirt work is commenced.
3. Builders' identification sign with current contact information must be prominently always displayed on site.
4. Working hours are 7 AM to 7 PM (restricted by ordinance), Monday through Saturday. **NO WORK OF ANY KIND TO TAKE PLACE OUTSIDE OF PERMITTED HOURS OR ON SUNDAYS OR HOLIDAYS** (please refer to the holiday schedule online)

Violations may result in suspension of permit (stop work order), and prosecution in municipal court citation. A holiday schedule is available upon request.

5. Approved by the Town of Fairview plans on site for review during inspections.

RESIDENTIAL INSPECTION CHECKLIST – 2024 INTERNATIONAL RESIDENTIAL CODE

FOUNDATION:

-
- Approved plans on site R106.3.1
- Setbacks per lot plan R106.3.1
- Continuous footing size/depth, per plan and soils report R401.2, R403.1 & Table R403.1
- Horizontal & vertical steel reinforcing per plan
- Concentrated load piers/footings per plan
- UFER #4 - 20' min or alternate ground E3608.1.2

STEM WALLS:

- 13" above pad grade and foundation R403.1.7.3
- Concrete 6" min, masonry CMU 8" min width R404; Table R404.1.1(1-9)
- Horizontal & Vertical steel reinforcing per plan
- Concrete cover 1-1/2" min ACI 318-99
- Shear-wall hold-downs; type & location per plan
- Sill-plate anchor bolts; size, spacing R403.1.6
- Reinforcing bond beam per plans (CMU) R606.12.2.2.3; Figure R606.11.(2)
- Masonry head/bed joints 3/8" R606.3.1

UNDERGROUND PLUMBING:

A. SEWER:

- Material & size
- Min 1/4" per foot for 2-1/2" diameter or less; min 1/8" per foot for 3" diameter or greater R3005.3
- Proper glue/fittings R3003.3.2
- Exterior 2-way clean-out P3005.2.8
- Additional clean-outs as needed P3005.2
 - 1. Each 100' P3005.2.1
 - 2. Change of direction greater than 45 degrees P3005.2.4
- Sand or clean soil bedding P2604.1 (ALL TRADES)
- 12" clean backfill placed before mechanical compaction P2604.3 (ALL TRADES)
- 5' water head P2503.5.1
- Drain & vent pipe sizing P3005.4; Tables P3005.4.1 & P3005.4.2
- Proper sweep at all fittings Table P3005.1
- Trap arm size P3201.7 & Table 3201.7
- Island venting/foot vents P3112.2

B. WATER SERVICE:

- Water service/line size P2903.7 & Appendix P
- Soldered/brazed joints for copper/brass P2103.3
- Pipe supported at all cross-over P2605.1
- Pressure regulator if 80 PSI or greater P2903.3.1
- Frost-proof hose bibs & vacuum breakers P2903.10
- Water & sewer located in the same trench:
 - 1. Sewer pipe is approved for use under building P2906.4.1
 - 2. 5' min horizontal separation of uncompacted earth P2906.4.1
 - 3. Placed on a ledge 12' above & 12" horizontal from sewer pipe P2906.4.1
 - 4. No separations required at cross-overs if sleeved 5' in each direction from center line of sewer pipe P2906.4.1

C. WATER DISTRIBUTION:

- Hot & cold water branch sizing P2903.6 & Table P2903.6
- Brazed joints required under concrete slab P2906.15
- No kinked or damaged copper
- Piping sleeved (2) sizes greater penetrating masonry walls P2603.4
- No piping to pass through footings

PRESLAB/INTERIOR BEARING FOOTINGS:

- Size/depth/location of footings per plan R403; Table 403.1(1)
- Expansion joints per ACI 318-99.6.4
- Slab thickness (min 3-1/2") R506.1 or per soils report and/or engineering report(s)
- Copper & plastic piping sleeved through foundation walls P2603.4
- No copper or plastic piping parallel to footings P2604.4
- Under-ground electrical conduit E3803; Table E3801.4, Table E3802.1 & E3803.1

MASONRY WALLS:

- Steel lintel size & reinforcement per plans R606.10
- Horizontal reinforcement R606.12.2.3(1)
- Vertical steel reinforcing per plan; R606.12.2.3(2)
- 9 Gauge Horizontal joint reinforcement @ 16" O.C. R606.6.4.1.2
- Bond beam at top of wall per plan Figure R606.6.4
- Head/bed mortar joints 3/8" R606.3.1
- Beam pockets/seats/embed straps per plan
- Clean-outs for grout heights greater than 6' R606.3.5.2

ROOF SHEATHING:

- Roof sheathing properly rated, spaced & oriented R803.2.1
- Material & span index per plans R803.2.2
- Sheathing fastened per plans Table 602.3(1)
- OSB joints space 1/8" or per mfr. specs
- Panel joints staggered R803.2.3 or APA30
- Roof ventilation R806.1

ROUGH FRAMING:

A. FLOOR FRAMING:

- Floor joists within 18" & beams within 12" of soil; exterior & interior sill plates in contact with concrete treated R317.1
- Floor/girder spans per plans R502.5; Table R502.5(1) & 502.5(2)
- Load bearing lumber, beams, girders, Glu-lam beams, logs identified with grade mark or inspection agency R502
- Post size & beam connection; supported & strapped R502.9
- Fastening of framing members Table R602.3(1)
- Beam, girders & joist bearing min 1-1/2" at wood framing; 3" min at masonry; or approved metal hanger R502.8
- Notching and drilling per IRC & MFR Specs R502.8
- Web stiffeners/bracing per truss calcs; BCSI; R502.11.2
- Joist lateral support with 2x solid blocking, bands or rim joists R502.7
- Floor openings framed per plans R502.10
- 2nd floor bearing walls perpendicular to floor joists not offset greater than depth of joists R502.4
- Floor joist under & parallel with 2nd floor bearing walls doubled R502.4
- Floor decking glued & nailed per plans Table R602.3(1)
- Stair stringers sized & installed per details
- Stair risers max 7-3/4"; treads min 10" R311.7.5.1
- Door landing depth equal to width of stairs, min 36" R311.7.6

RESIDENTIAL INSPECTION CHECKLIST – 2024 INTERNATIONAL RESIDENTIAL CODE

A. FLOOR FRAMING Cont.:

- Min 6'8" headroom above stairs R311.7.2
- All miscellaneous nailing per table R602.3(1)
- Fire-blocking at floor openings R602.8 & R302.11.1
- Holes with annular spaces exceeding 1/2" shall be sealed

B. WOOD FRAMING:

- Wood wall studs grade & size per plans R602.2 & R602.3
- Size, height, spacing of wood wall studs R602.3.1; Table R602.3(5) & Table R602.3.1
- Interior wood wall studs R602.5
- Exterior walls & interior bearing walls have double top plate; offset 24" min R602.3.2
- Max anchor bolt spacing 6' O.C.; min (2) per sill plate within 12" & not more than (7) bolt diameters from plate ends R403.1.6
- No excessive holes or notching in studs R602.6
- Header/beam sizes per plan R602.7 & Table R602.7(1)
- Interior non-bearing walls studs max 24" O.C. R602.5
- Fire-blocking at chases, soffits, framed pop-outs, top of entry & patio columns, top plate openings R602.8 & R302.11
- Bedroom emergency egress windows per R310.1
- Min 36" hallway width R311.6
- Min 7' 0" ceiling height in habitable rooms R305.1
- Notching/boring of top plates in excess of 50% requires 16 gauge metal tie 1.5" wide with 8-16d nails on each side or covered with wood structural panel sheathing R602.6.1
- Sill plates & 1" offset at column framing contact with concrete R317.1.4

C. PRE-FABRICATED JOISTS & TRUSSES:

- Truss design calcs & layout plan on job site R802.10.1
- Truss calcs & layout reviewed & sealed by structural engineer R802.10.2
- Design loads per plans & truss calcs R802.10.1
- Plate connectors match truss calcs R802.10.1(7)
- Lumber size, species & grade marks match truss calcs for each member R802.10.1(8)
- Girder truss plies & fastening matches truss calcs R802.10.1(9)
- Correct hangers, uplift devices, bearing locations & widths per truss calcs R802.10.1 & R802.11
- No cuts, notches, bored holes or spliced trusses without engineer's approval R802.10.4
- Lateral web bracing installed per truss calcs & plans R802.10.3
- Gable end truss bracing & connection to exterior wall per plan details R802.10.3
- Roof ventilation per plans R806

D. ROOF / CEILING FRAMING:

- Ceiling joist size, species & grade per plan R802.5; Table R802.5.1(1)
- Roof rafters size, species & grade per plan R802.4.1; Table R802.4(1-8)
- 1-1/2" min bearing at joists & rafters R802.6
- Solid sawn wood & Glu-lam beams & headers sized per plan
- Joists & rafters fastened to top of wall per Table R602.3(1)
- Insulation baffles installed at eave vents R806.3
- Over framed conventional rafters, ridge beam & king posts installed per plan details

D. ROOF / CEILING FRAMING Cont.:

- Lower roof sheathing continuous under all over-framing or 2x top chord bracing required
- Provide min 22" x 30" finished attic access where attic height is greater than 30" or area greater than 30 sf R807.1

E. MECHANICAL:

- Attic furnaces supported by truss top chords & installed per mfr. installation instructions R106.1.2
- Attic furnace sized per ACCA Manual S based on building load calcs from ACCA Manual J; M1401.3
- Min 22" x 30" finished attic access within 20' of equipment location M1305.1.2
- Min 24" walkway from access opening to equipment; 20' max distance; all edges blocked & nailed M1305.1.2
- Min 30" wide work platform full length in front of equipment access; min 30" head clearance; edges blocked & nailed; no obstructions M1305.1.2
- Upper & lower combustion air vents required when gas appliances installed in confined space M1701 & G2407
- Attic equipment & "B" vents installed mfr. Installation instructions with 1" min clearance to combustibles R106.1.2, M1306.2 & M1306.2.2
- Gravity "B" vents offset max 60 degrees from vertical G2427.6.9.2
- "B" vent max horizontal length 75% of vertical length G2427.6.9.2
- Primary furnace condensate trapped & vented; slopes 1/8" per foot; supported 48" O.C. max & terminates in readily accessible location M1411.3
- Attic furnaces/air handlers shall have a drain pan installed with slope to secondary drain outlet or water level detection/equipment shut-off device M1411.3.1
- Secondary condensate line sloped 1/8" per foot & terminates in a conspicuous location M1411.3.1(1)
- A/C refrigerant lines insulated to R-4 M1411.6 & IECC 403.3
- All HVAC supply & return ducts sized per plans & installed per mfr. specs M1601.1.1 & M1602.1.2
- Metal HVAC duct insulated to R-8 in unconditioned attic space M1601.4.6; IECC403.2
- Max 1/2" per foot sag in flex duct supported at 4' O.C. per mfr. specs, SMACNA or M1601.4.4
- All HVAC flex supply & return duct connections to rigid collars have band connectors, sealed & properly taped M1601.3, M1601.4 & IECC 403.2.2
- Metal HVAC duct supported 10' O.C. with 18 gauge 1/2" wide straps, installed per mfr. specs M1601.4.3
- (1) thermostat for each separate HVAC system IECC 403.1

F. PLUMBING:

- Gas line min, 3PSI air test for 10 minutes G2417.4
- Gas piping sizing G2413.3
- Black iron gas piping supports: 1/2"=6' O.C.; 3/4" or 1"=8' O.C.; 1-1/4" or larger=10 O.C.; Table G2424.1
- Gas S.O.V. outside each building G2420.3
- Gas S.O.V. within 6' of appliances G2420.5
- Electrical wiring/cable isolated from gas piping
- Elevate appliance ignition source 18" above floor in garages M1307.3 & G2408.2
- Protection from motor vehicle impact for garage appliances G2408.3

RESIDENTIAL INSPECTION CHECKLIST – 2024 INTERNATIONAL RESIDENTIAL CODE

F. PLUMBING Cont.:

- Water heater T & P drain installed & sloped min 1/8" per foot to exterior P2804.6.1
- Protection of water & drainage pipes at wall studs & top & sill plates < 1-1/2" P2603.2.1
- Piping secured & supported to ensure alignment & prevent sagging P2605.1; Table P2605.1
- Horizontal drain & waste lines 2.5" & less sloped a min 1/4" per foot; 1/8" per foot for 3" & larger P3005.3
- Max tarp arm length & size P3201.6; Table P3105.1 & P3201.7
- Island vent height P3112.2
- All hose bibs have vacuum breakers P2902.4.3
- All concrete floor openings for P-traps grouted

G. ELECTRICAL:

- Install grounding electrode conductor per E3608.1.2
- Min. #4 copper or #2 aluminum water piping bond for (200 amp service) E3609; Table E3603.1.4
- Gas bonding per E3609.7; Table E3908.12
- SES mounted securely & identified with mfr. label E3404.8 & E3404.11
- SE & NM cable supported 4.5' O.C. vertically & secured within 8" of NM box Table E3802.1
- SE & NM cable protected from damage E3802.3.2
- No unprotected SE or NM cable located within 6' of attic access E3802.2.1
- Min (2) 20-amp small appliance circuits at kitchen & dining E3901.3
- No other room receptacles or lighting on small appliance circuits E3901.3.1
- Kitchen counter receptacles max space 48" O.C. & within 24" of ends of counter-tops E3901.4
- Floor boxes listed for intended application E3905.7
- Arc-fault protection required in bedrooms E3902.16
- All boxes secured, no over-fill, no pancake boxes less than 6 cubic inches E3906.8 & E3905.12
- Min 6' of conductors within boxes E3406.11.3
- Min 1/4" of NM sheathing within boxes E3905.3.1
- Boxes for ranges & ovens have proper knock-outs & sized for conductors E3905.4.2
- Proper sized conductors for A/C, ranges, cooktops, water heaters & dryers Table 3705.1
- Min (1) 20-amp circuit for laundry E3703.3
- Min (1) 20-amp circuit for bathroom receptacles E3703.4
- General receptacle spacing at 12' O.C. & within 6' of all openings & at wall greater than 24" wide E3901.2
- GFCI receptacle locations E3902.1
- Inter-connected smoke alarms required at bedrooms/rooms with closets, within the immediate vicinity outside of bedrooms, each story including basements & habitable attics R314
- Attic furnaces:
 1. light switch at attic access E3903.4
 2. Disconnect for hardwired equipment E4101.5
 3. Service outlet for at same level & within 25' of equipment E3901.12

ENERGY EFFICIENCY (2015 IECC):

- R-values for Zone 2A: Ceilings R-38(markers affixed to trusses at combo inspection); wood framed walls R13; mass walls R5; floors R-19; basement & crawl space wall R-10/13; concrete slab R10, 2 feet; IECC 402.1; Table 402.1.1
- (1) layer grade D felt paper over framing & sheathing R703.2
- House wrap taped, sealed & installed per mfr. specs IECC402.4
- Window & door flanges flashed/sealed & insulated between frame & jamb IECC402.4.1
- 0.3 cfm max window, skylight & Sliding Glass Door air-infiltration; 0.5 cfm max door air-infiltration IECC402.4.2
- Recessed can lights IC-rated & labeled or in airtight sealed box IECC402.4.3

EXTERIOR STUCCO:

- 3-1/2" weep screed flange R703.7.2.1
- 4" weep screed clearance to finished grade; 2" to concrete slabs R703.7.2.1
- Stucco: (2) layers grade D felt vapor barrier at OSB, plywood & AIS sheathing R703.6.3
- House wrap installed per mfr. specs
- 1-1/2 lb. density foam W/ES report number at walls
- 2x blocking at foam butt joints
- T & G joints for foam taped & installed per mfr. specs
- Wire lath fastened at 6" O.C. max R7003.7.1
- All pop-outs & corner aid installed, fastened 6" O.C.
- All exterior wall penetrations (piping, boxes, etc.) sealed
- All foam butt joints & windows caulked for gaps greater than 1/4"
- 1-coat, synthetic stucco systems applied per mfr. specs

GYPSUM WALLBOARD:

- 1/2" under stairs where accessible R302.7
- Shear fastener type & spacing per shear schedule
- Horizontal blocking & nailing per shear schedule
- Min. 1-3/8" nails at 7" O.C. at 1/2" gypsum ceilings; 8" O.C. walls Table R702.3.5
- Water resistant Gypsum board used at all tub & showers enclosure walls to 72" above drain R702.3.7 & R307.2
- Exterior soffit, entry & patio cover ceilings protected & rated for type of use
- 5/8" Type X required at garage ceiling with livable above R302.6; Table R302.6
- Cement, fiber-cement or glass mat gypsum backing at showers R702.4.2; Table R702.4.2

FINAL INSPECTION:

A. GARAGE:

- Floor slopes to a drain or vehicle door R309.1
- GFCI receptacles or single device for dedicated use E3902.2
- All appliances installed have vehicle impact protection (steel bollard or out of path) M1307.3.1
- Appliances with ignition sources elevated 18" M1307.3
- Upper & lower combustion air vents installed as required G2407
- Gas appliance single wall vent connectors sloped a min 1/4" per foot & all joints fastened with (3) sheet metal screws G2427.10.6 & G2427.10.7
- Metal ceiling fire-stop installed at "B" vent penetration per mfr. specs
- Water & gas lines #6 AWG copper (200 amp) or #3 AWG copper (400 amp) bond wire clamped at an accessible location E3609.7; Table E3908.12

RESIDENTIAL INSPECTION CHECKLIST – 2024 INTERNATIONAL RESIDENTIAL CODE

A. GARAGE Cont.:

- Water heater T & P discharge pipe completed per P2803.6.1
- Water heaters elevated 18" P2801.7
- Over-flow pan required at water heater installed where leakage can cause damage to interior surface P2801.6
- Occupancy separation between house & garage R302.5.1
 1. 1-38" solid core or rated/labeled 20 minutes
 2. Weather-stripped gaskets & tight fitting
 3. Self-closing & self-latching

B. ATTIC AREA:

- Finished access opening 22" x 30" at 30+ sf & greater than 30" high R807
- Light & switch for equipment platform E3903.4
- Primary & secondary condensate drains installed, tapped & vented per mfr. specs M1411.3 & M141.3.1
- Furnaces & air handlers connected to supply circuit disconnect switch within sight or lockout device E4101.5; Table 4101.5
- Combustion air ducts installed & clear G2407.11
- Ridge, dormer & soffit vent openings clear & installed per attic ventilation calcs R806.2

C. LAUNDRY:

- Operable window or mechanical ventilation required R303
- Wall switched controlled lighting outlet required E3903.2
- Min. (1) outlet (20) amp circuit to serve laundry appliances E3901.8 & E3703.3
- Dryer vent terminates outside & 3' from openings M1502.3
- Floor drains to maintain a liquid seal or trap primer P3201.2

D. HALLWAYS:

- 36" minimum clear R311.6
- Smoke alarm(s) and carbon monoxide detectors required within immediate vicinity of bedrooms R314 & R315
- Min. (1) outlet required if greater than 10' in length E3901.10
- Wall switch-controlled lighting outlet required E3903.3

E. STAIRS:

- 36" minimum clear R311.7.1
- Landings 36" min. depth x width of stairs R311.7.6
- Min. 10" tread depth; max. 7-3/4" rise; +/- 3/8" deviation R311.7.5.2
- 6' 8" min. head clearance R311.7.2
- Handrails required @ four or more risers R311.7.8
- Handrails 34" - 38" above nose of trad R311.7.8.1
- Handrails have 1-1/2" clearance to wall R311.7.8.3
- Handrail 1-1/4" - 2" cross-dimension R311.7.8.5
- Handrails extend to top & bottom risers with returns to wall or newel post R311.7.8.4
- Safety glazing within 3' of walking surface or <60" A.F.F. or within 5' horizontally of the bottom tread in any direction & <60" A.F.F. R308.4.6 & R308.4.7
- Min. 36" high guardrail that does not allow passage of a 4" sphere between openings R302.1.3
- Wall switch-controlled lighting outlet required E3903.3.1

F. BEDROOMS & DENS (w/ closet):

- Egress window min. 5.7 sf except 5.0 sf at grade level R310.2.1
- Min. egress opening 24" height; min 20" width R310.1.2 & R310.2.1
- Window sill height max 44" measured from the finished floor R310.2.2
- Window sill height max 44" measured from the finished floor R310.2.2
- Min. 24" sill height if > 72" above exterior grade R312.2.1
- Basement window well min 9 sf total area R310.2.3
- Window well ladder required if height >44" R310.2.3.1
- Bars, grills, covers & screens operable without special tools or knowledge R310.4
- Natural light 8% floor area R303.1
- Natural ventilation 4% of floor area or mechanical ventilation R303.1
- Smoke alarm in each bedroom/ sleeping room; all interconnected & install per mfr. Instructions R314
- Light fixtures installed in clothes closets measured horizontally min. 12" or depth of shelf; 6" min. if fluorescent R4003.12

G. BATHROOMS:

- Min 50 cfm exhaust fans installed in heater closet rooms & bathrooms or natural ventilation of 1.5 sf min R303.3 & Table M1505.4.4
- Water closet 1.6 GPF required ARS45-312; Table P2903.2
- Min. 30" clear width at water closet Fig. R307.1 & P2705.1(5)
- 15" min. from wall to center of water closet Figure R307.1
- Water closet based sealed to floor
- 21" min. clear space at front of water closet Figure R307.1
- Shower compartment min. head height 6' 8" R305.1(2)
- Safety glazing at all windows <60" above floor R308.4.5
- Safety glazing required at shower doors R308.4
- Non-absorbent surface at bathtubs & showers min. 6' above floor R307.2
- Max 2.5 GPM shower heads ARS 45.312; Table P2903.2

H. KITCHEN / DINING:

- Natural light 8% floor area R303.1
- Natural ventilation 4% of floor area or mechanical ventilation R303.1
- Min. (2) 20amp circuits at kitchen, dining, pantry, & breakfast E3703.2
- GFCI protected receptacles at kitchen counter max space 48" O.C. & within 24" of ends of counter-tops E3904.4.1 & E3902.6
- Kitchen sink, drain, disposal & faucet installed; max 2.2 GPM aerator ARS 45-312; Table P2903.2
- Clean-out installed for sink & foot vent
- Sink trap arm offset max 90 degrees
- Dishwasher receptacle installed within 6" of appliance E3901.5
- Permanent cooking appliances wired, plumbed, vented, installed per mfr. specs if present
- Nameplate rating of cooking appliances match conductor sizing & over current protection E3702.
- Electric wire/cable within cabinets protected from damage w/ metallic flex conduit & metal boxes installed E3802.3.2
- All gas lines have shut-off valves G2420.1
- Max 6' listed/labeled connector G2422.1.2.1

RESIDENTIAL INSPECTION CHECKLIST – 2024 INTERNATIONAL RESIDENTIAL CODE

I. OTHER HABITAT ROOMS:

- Natural light 8% floor area R303.1
- Natural ventilation 4% of floor area or mechanical ventilation R303.1
- Min. (1) Exit door 32" wide x 6'8" high & side hinged R311.2
- Safety glazing at windows R308.4:
 1. Manufactures label etched into glazing R308.1
 2. Within 24" of arc of door R308.4.2(1)
 3. Fixed & sliding panels of door assemblies R308.4.2
 4. All glazing < 18" A.F.F. with the top edge >36" A.F.F. with individual panes > 9 sf & within 36" of a walking surface R308.4.3
- Fireplace installation complete:
 1. Factory-built gas fireplaces installed per listing R1004.1 & R106.1.2
 2. All gas lines have shut-off valves G2420.1
 3. Max 6' listed/labeled connector G2422.1.2.1
 4. Approved for wood burning only by EPA & installed per mfr. installation instructions & masonry per R1001.1 & R1003.1

J. EXTERIOR:

- Address numbers plainly visible & legible from front street R319.1
- Exterior door landings within 1-1/2" of threshold R311.3.1
- Roofing complete with approved roof covering R903.1
- Fireplace spark arrester installed, min. 2' above any roof within 10' horizontal R103.9.2
- ABS vents extend min. 6" above roof P3103.1.1
- "B" vents min. 12" above roof; not within 48" of window or other openings; min 8' from vertical wall G2427.6.4
- Roof vents installed per attic ventilation calcs R806.2
- HVAC equipment have proper fuse size per mfr. label E3702.11
- HVAC equipment have disconnects within sight; E4101.5 & Table E4101.5
- Disconnects have min. 30" x 36" working clearance E3405.2
- Ground mounts HVAC units have 3" high pad M1305.1.3.1
- All roof flashing installed per R90.2
- Exterior GFCI receptacles installed E3902.3
- Exterior light fixtures installed at exit doors & stairs E3903.3
- Exterior boxes, conduits & fittings listed for wet locations & have W/P covers E3905.11
- A/C condensate drain(s) installed to exterior w/90-degree elbows M1411.3
- All hose bibs have vacuum breakers P2902.4.3
- Grade away from foundation 6" min. within 10' R401.3
- Sewer back water valve installed; extension arm required if over 18" P3008.1
- Electric Panel board complete:
 1. #4 copper UFER, E3608.1.2
 2. Proper size/type circuit breakers E3404.3
 3. Min. (2) 20 amp small appliance circuits E3703.2
 4. Min. (1) 20 amp bathroom circuit E3703.4
 5. All circuits permanently labeled with indelible ink or equal E3706.2
 6. No damaged conductors
 7. Min. 36" deep x 30" wide working clearance at front of enclosures E3405.2
 8. Lugs not over-filled E3406.10
 9. Same size conductors under same lug per mf specs
 10. Oxide inhibitor installed at aluminum conductor termination at lugs/breakers E3406.8
 11. Rear bushing installed for home runs E3803.7
 12. Dead front installed E3404.9

J. EXTERIOR Cont.:

- 13. No unused openings (knock-outs) E3404.6, E3906.4 & E3907.5
- 14. 1/4" air space behind panel E3907.3
- 15. Panels securely mounted to wall with solid wood, plywood, metal brackets & be weather resistant R703.1 & E3404.8

K. MISCELLANEOUS:

- Verify all inspections have been approved & permit is still valid; not expire
- Drainage & grading cert submitted & recorded prior to final inspection
- Verify that all building certifications are received; stucco, insulation, etc.
- Verify that all post tension cable & tensioning reports are received

All items on this check list are based upon the
2024 INTERNATIONAL RESIDENTIAL CODE

CONTRACTOR RESOURCE FOR NEW METER SETS

METER SET STANDARDS

The meter location is reading for meter installation when the below meter set standards are met:

- Builder will prepare meter set hole dimension at a minimum, 2ft wide, 1 ft deep, at curb height
- Builder must ensure that the location is marked, or that a trash receptacle with visible address must be present for meter installation.
- Brick or Stone must be provided to support the meter box
- Meter box with plastic lid must be provided onsite for meter installation. Metal lids are no longer permitted due to new meter technology interference.
- Meter location should be clean with no standing water or mud with curb stop exposed for meter installation.
- Original soil only should be used in the meter box at the curb. Sand is not an acceptable filler.

METER BOX INSPECTIONS

- Public Works will inspect the meter box and lid, curb stop, meter base and register and the meter tail installed prior to performing the regular requested installation
- Builder shall ensure that the meter box lid is in an open position for inspection of the water meter by the building inspector at the plumbing rough inspection
- Builder will ensure all meter set standards are fulfilled
- Meter box shall be set at curb height
- A solid brick or stone layer shall be provided to support the meter box
- Meter box must be level, including meter support
- Back fill the meter box as needed to secure placement
- 1-inch layer of gravel is required in the bottom of the box under the meter to reduce mud accumulation and interference of the meter technology
- Water meter area must remain clean and uncovered throughout the construction process

METER SET ASSOCIATED FEES

- Damage to City Property -All damage to the meter, meter register, box and/or lid are the responsibility of the builder and billable to the builder.**
- A return trip fee may be assessed for each incidence that Town of Fairview Utility Billing department received an installation request but the meter location did not meet specifications.**



Printed Name: _____

My commission expires: _____



Residential Energy Compliance Certificate Energy Code Requirements of the 2024 IRC (IECC)

Project Address: _____

Permit Number: _____

Duct Leakage Testing Verification

___ Rough-In Test Option (403.3.5) ___ Post Construction Option (403.3.5)

Construction Option (403.3.5)	
System #1 - _____ CFM25	System #2 - _____ CFM25
System #3 - _____ CFM25	System #4 - _____ CFM25
System #5 - _____ CFM25	System #6 - _____ CFM25

I certify that I have conducted a duct leakage test and it has passed the requirements of the 2024 International Energy Conservation Code, as amended locally. I further certify that I am certified to perform duct leakage testing certified by national or state organizations as approved by the building official. I certify I am an independent third-party entity, and have not installed the HVAC system; nor am I employed or have any financial interest in the company that constructs the structure.

Agency and Certification Number: _____

Signature of Responsible Party: _____

Printed Name and Title of Responsible Party: _____

Building Thermal Envelope Leakage Testing Verification

Building Thermal Envelope Leakage Testing (R402.4.1.2)
_____ ACH50

I certify that I have conducted a duct leakage test and it has passed the requirements of the 2024 International Energy Conservation Code, as amended locally. I further certify that I am certified to perform air infiltration testing certified by national or state organizations as approved by the building official. I certify I am an independent third-party entity, nor am I employed or have any financial interest in the company that constructs the structure.

Agency and Certification Number: _____

Signature of Responsible Party: _____

Printed Name and Title of Responsible Party: _____



Residential Energy Compliance Certificate Energy Code Requirements of the 2024 IRC (IECC) Continued

Mechanical Ventilation Testing Verification

Mechanical Ventilation Testing (R403.6.3):

_____ CFM/Watt

I certify that I have conducted a mechanical ventilation test and it has passed the requirements of the 2024 International Energy Conservation Code, as amended locally. I further certify that I am certified to mechanical ventilation testing certified by national or state organizations as approved by the building official. I certify I am an independent third-party entity, nor am I employed or have any financial interest in the company that constructs the structure.

Agency and Certification Number: _____

Signature of Responsible Party: _____

Printed Name and Title of Responsible Party: _____

Compliance Statement

We have concluded all inspections, testing and plan reviews of the above project and hereby declare it in compliance with the residential provisions of the 2024 IECC as amended locally for the selected compliance approach.

___ Option 1(a) Prescriptive without Tradeoffs: Section R401 through R404

___ Option 1(b) Prescriptive: Total UA Tradeoff Approach: Section R401 through R404 (attach report)

___ Option 2 Performance: R405 Performance Approach (attach report)

___ Option 3 ENERGY STAR Certified Homes® (attach certificate)

___ Option 4 Energy Rating Index Compliance Alternative (ERI): Section R406

___ Option 5 Home Energy Rating System Index (HERS®) with 2024 IECC Mandatories and Prescriptive Envelope (87(R) HB 3215)

Agency and Certification Number: _____

Agency Contact Information: _____

Signature of Responsible Party: _____

Printed Name and Title of Responsible Party: _____



Residential Energy Compliance Path Energy Code Requirements of the 2024 IECC

Submit with application for building permit.

Project Address: _____

2024 IECC Section R401.2 – Projects shall comply with one of the following (including local amendments):

___ Option 1(a) – Prescriptive: Sections R401.3 through R404

- R402 Building Thermal Envelope (R402.1.3 INSULATION AND FENESTRATION REQUIREMENTS BY COMPONENT)
- R403 Systems
- R404 Electrical Power and Lighting Systems (Mandatory)
- Plus all mandatory provisions

___ Option 1(b) – Prescriptive-Using REScheck™ Total UA approach Only: Sections R401.3 through R404

- R402 Building Thermal Envelope
- R403 Systems
- R404 Electrical Power and Lighting Systems (Mandatory)
- Plus all mandatory provisions

___ Option 2 – Section R405 Performance Approach Plus all mandatory provisions R402 Building Thermal Envelope

___ Option 3 – ENERGY STAR Certified Homes® Plus all mandatory provisions

___ Option 4 – Section R406 Energy Rating Index Compliance Alternative

Minimum envelope requirements per R406.3 of 2024 IECC – Plus all mandatory provisions (Table R406.2)

Max ERI rating: 63 until date of 8/31/22;
Max ERI rating: 57 from 9/1/25 until 8/31/28;

Max ERI rating: 59 from 9/1/22 until 8/31/25;
Max ERI rating: 55 on and after 9/1/28

___ Option 5 – Home Energy Rating System Index (HERS®) per ANSI/RESNET/ICC 301-2019 (87(R) HB 3215)

Minimum envelope requirements per R406.3 of 2024 IECC – Plus all mandatory provisions (Table R406.2)

R406.2 - 2024 IECC mandatory provisions

Max ERI rating: 63 until 8/31/22;
Max ERI rating: 57 from 9/1/25 until 8/31/28;

Max ERI rating: 59 from 9/1/22 until 8/31/25;
Max ERI rating: 55 on and after 9/1/28

I certify that I have reviewed the construction documents including, but not necessarily limited to, insulation materials and R-values; fenestration U-factors and SHGC values; area-weighted average U-factor and SHGC calculations; mechanical system design criteria; mechanical and service water heating system and equipment types, sizes and efficiencies; equipment and system controls; duct sealing, duct and piping insulation and location; and air sealing details; and that the project as designed satisfies the minimum requirements for the compliance approach selected above and the Texas State mandated IECC requirements for ERI compliance path.

Agency and Certification Number: _____

Signature of Responsible Party: _____

Printed Name and Title of Responsible Party: _____